

Fortificatie preistorica "Dealul Simionului"
Cod R.A.N. 31538.01
 Perimetrul sitului delimitat: 2.45 km
 Suprafata sitului arheologic delimitat: 19.24 ha
Coordonate STEREO 70:

Pct.	X	Y
1	313 695.971	607 535.954
2	313 817.781	607 444.596
3	313 892.740	607 350.897
4	313 828.322	607 259.539
5	313 758.047	607 199.806
6	313 680.745	607 168.182
7	313 580.017	607 113.133
8	313 512.085	607 048.715
9	313 467.578	606 979.611
10	313 455.865	606 938.617
11	313 441.810	606 911.679
12	313 439.468	606 883.569
13	313 455.865	606 868.343
14	313 473.434	606 846.089
15	313 498.030	606 834.376
16	313 508.571	606 808.609
17	313 522.626	606 755.903
18	313 514.428	606 733.649
19	313 509.743	606 711.395
20	313 474.605	606 689.142
21	313 428.926	606 676.258
22	313 397.303	606 684.457
23	313 351.624	606 711.395
24	313 335.227	606 746.533
25	313 328.199	606 789.869
26	313 325.857	606 835.548
27	313 317.658	606 880.055
28	313 317.658	606 933.932
29	313 334.055	606 983.125
30	313 369.193	607 035.831
31	313 387.933	607 083.852
32	313 391.447	607 135.387
33	313 383.248	607 199.806
34	313 356.309	607 248.998
35	313 351.624	607 297.019
36	313 368.022	607 343.869
37	313 398.929	607 373.412
38	313 449.065	607 376.209
39	313 511.141	607 379.723
40	313 576.731	607 383.237
41	313 624.752	607 401.977
42	313 670.431	607 406.662
43	313 406.662	607 451.169
44	313 695.027	607 500.361

Sit arheologic "La Camnita"
 Perimetrul sitului delimitat: 520,46 m
 Suprafata sitului arheologic delimitat: 0.903 ha
Coordonate STEREO 70:



Pct.	X	Y
1	312 856.062	606 315.743
2	312 854.440	606 286.552
3	312 827.682	606 251.685
4	312 779.842	606 203.845
5	312 723.893	606 151.951
6	312 681.729	606 145.464
7	312 680.918	606 173.033
8	312 725.515	606 209.521
9	312 769.301	606 255.740
10	312 805.789	606 285.741
11	312 833.358	606 312.499

P.U.G. SUNCUIUS

LOCALITATEA SUNCUIUS

SITURI ARHEOLOGICE SI CLADIRI PROTEJATE

SCARA 1:5000

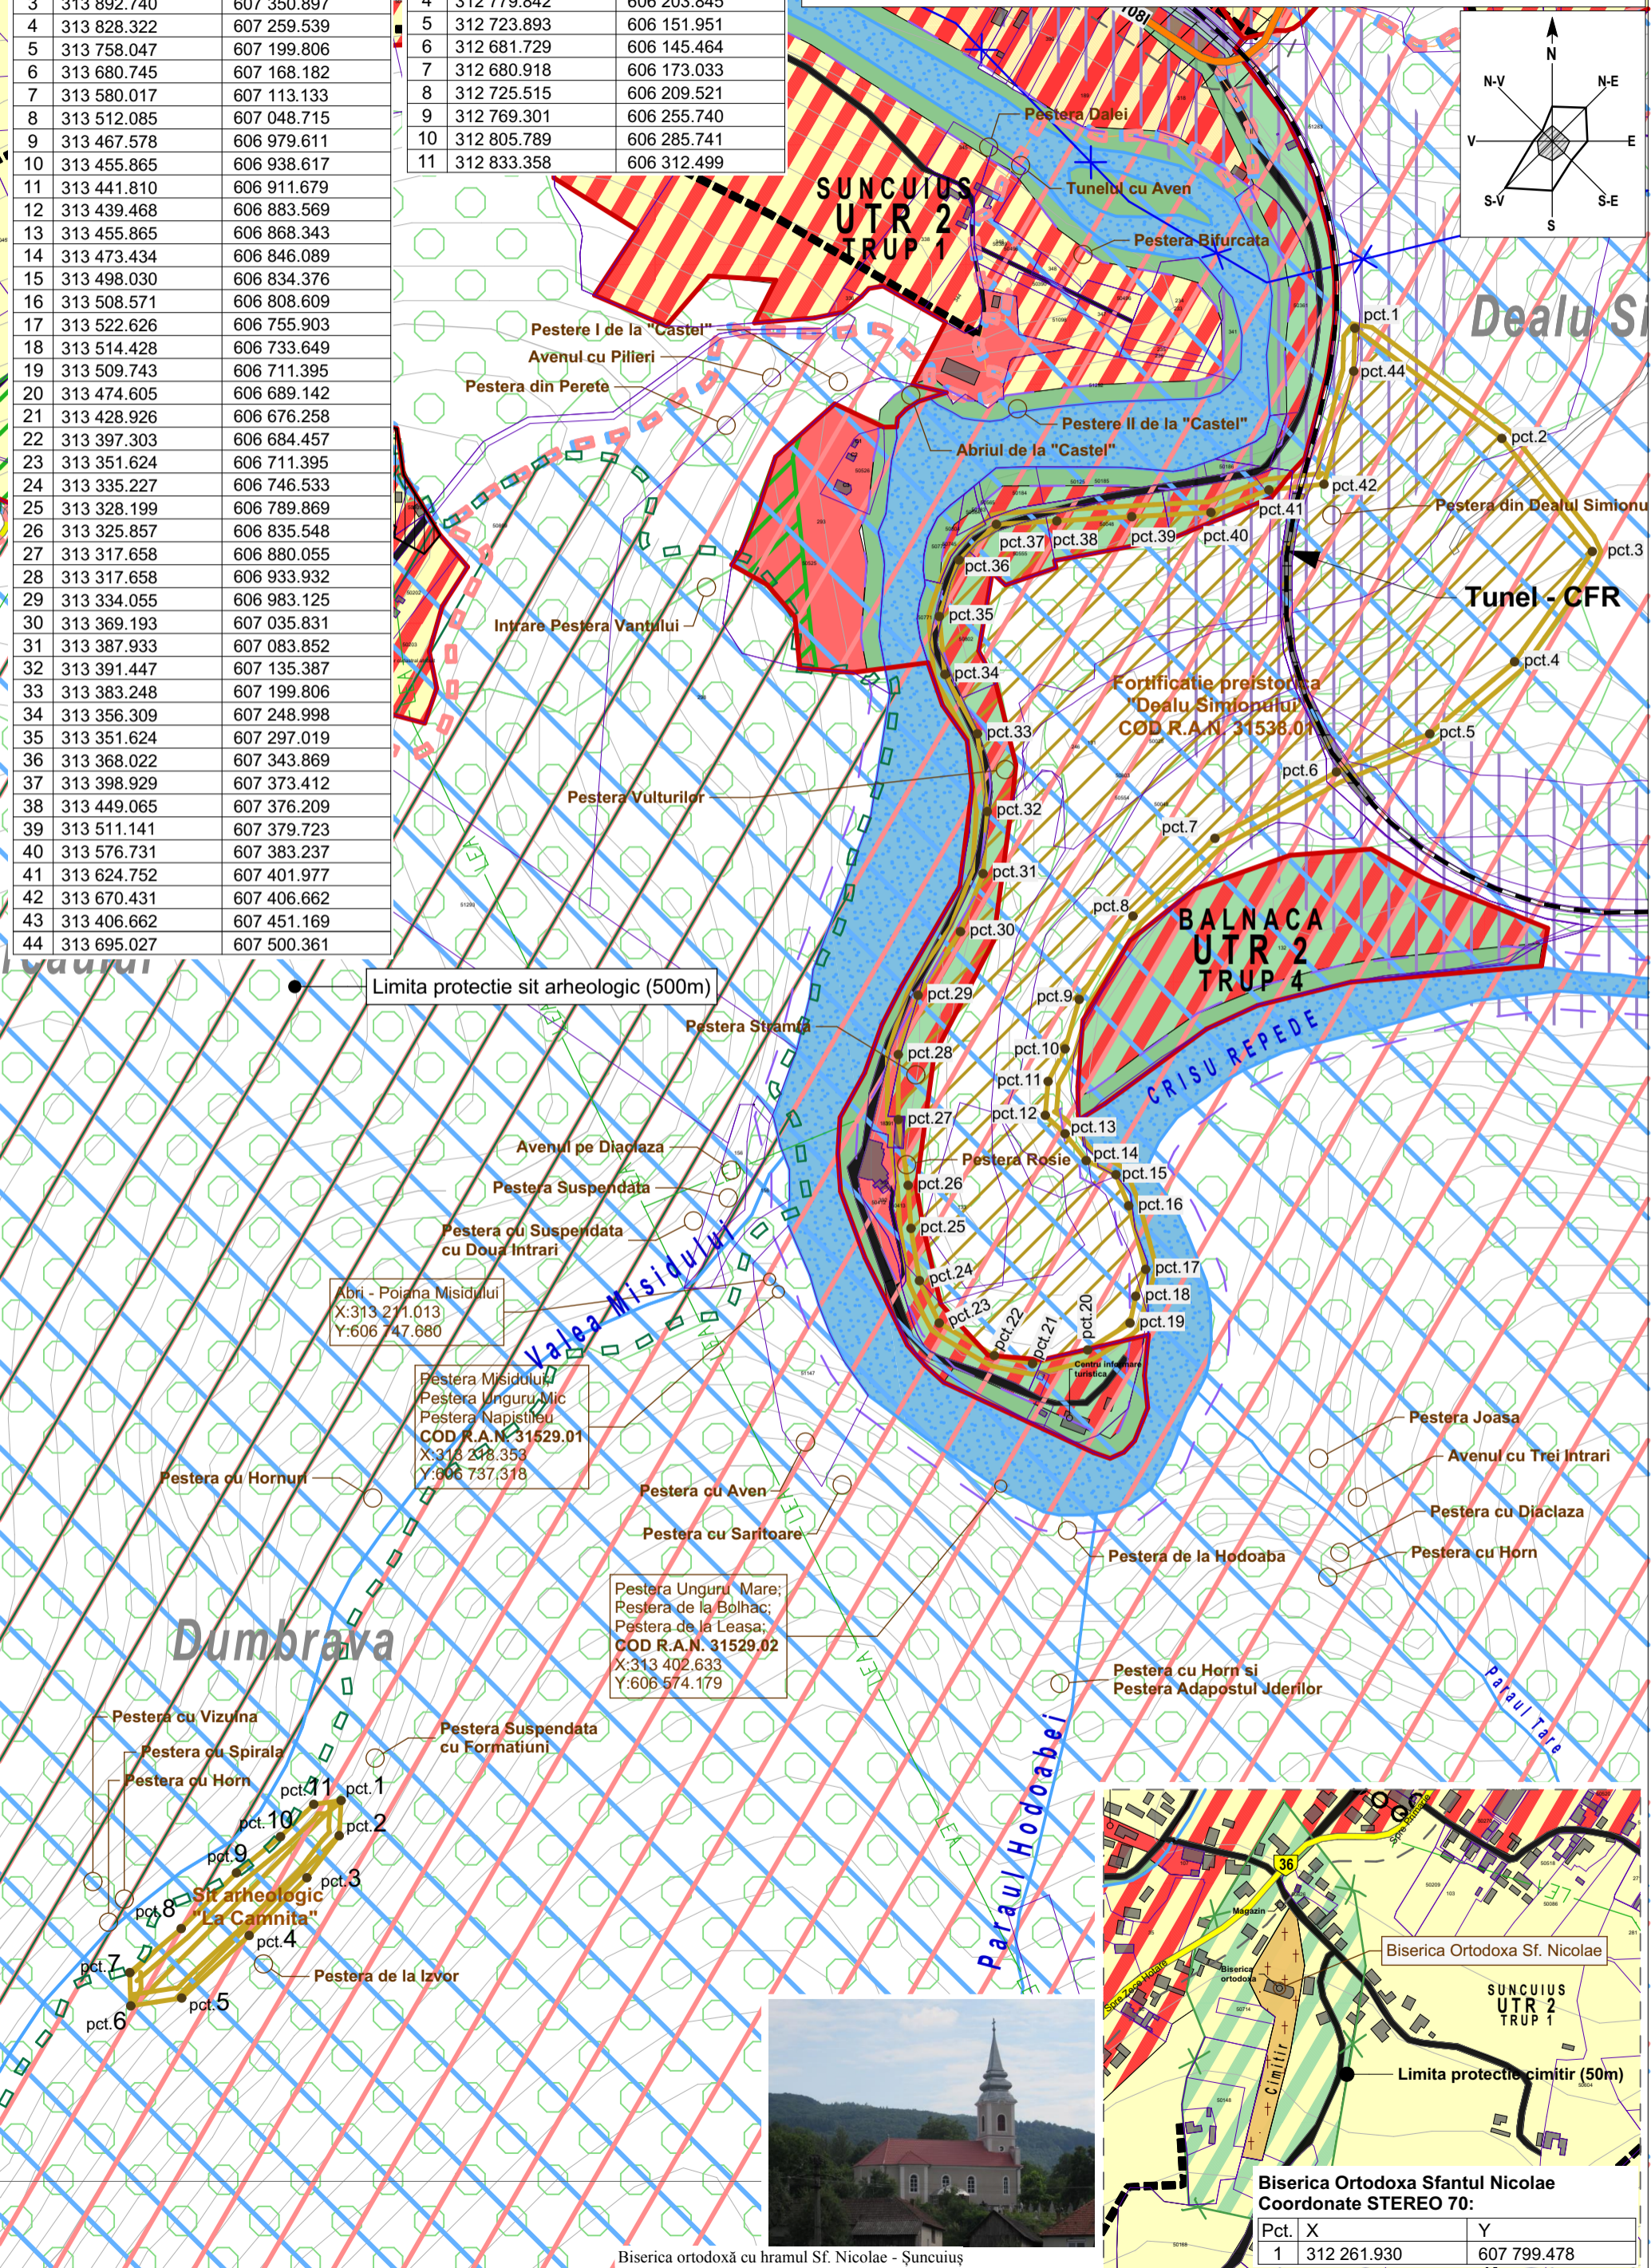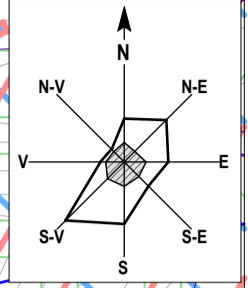

Abri - Poiana Misidului
 X:313 211.013
 Y:606 747.680


Pestera Misidului
 Pestera Unguru Mic
 Pestera Napistelui
COD R.A.N. 31529.01
 X:313 248.353
 Y:606 737.318

Pestera Unguru Mare;
 Pestera de la Bolhac;
 Pestera de la Leasa;
COD R.A.N. 31529.02
 X:313 402.633
 Y:606 574.179



Biserica Ortodoxa Sfantul Nicolae
Coordonate STEREO 70:

Pct.	X	Y
1	312 261.930	607 799.478

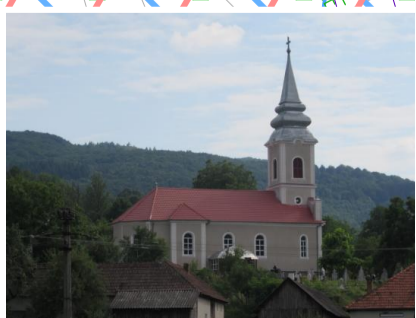

Biserica ortodoxă cu hramul Sf. Nicolae - Șuncuius